



RAIC | IRAC

Royal Architectural Institute of Canada
Institut royal d'architecture du Canada




**FESTIVAL
OF
ARCHITECTURE**

TORONTO 2019

October 26–30, 2019
WESTIN HARBOUR CASTLE, TORONTO

METROPOLITAN BALLROOM CENTRE & EAST

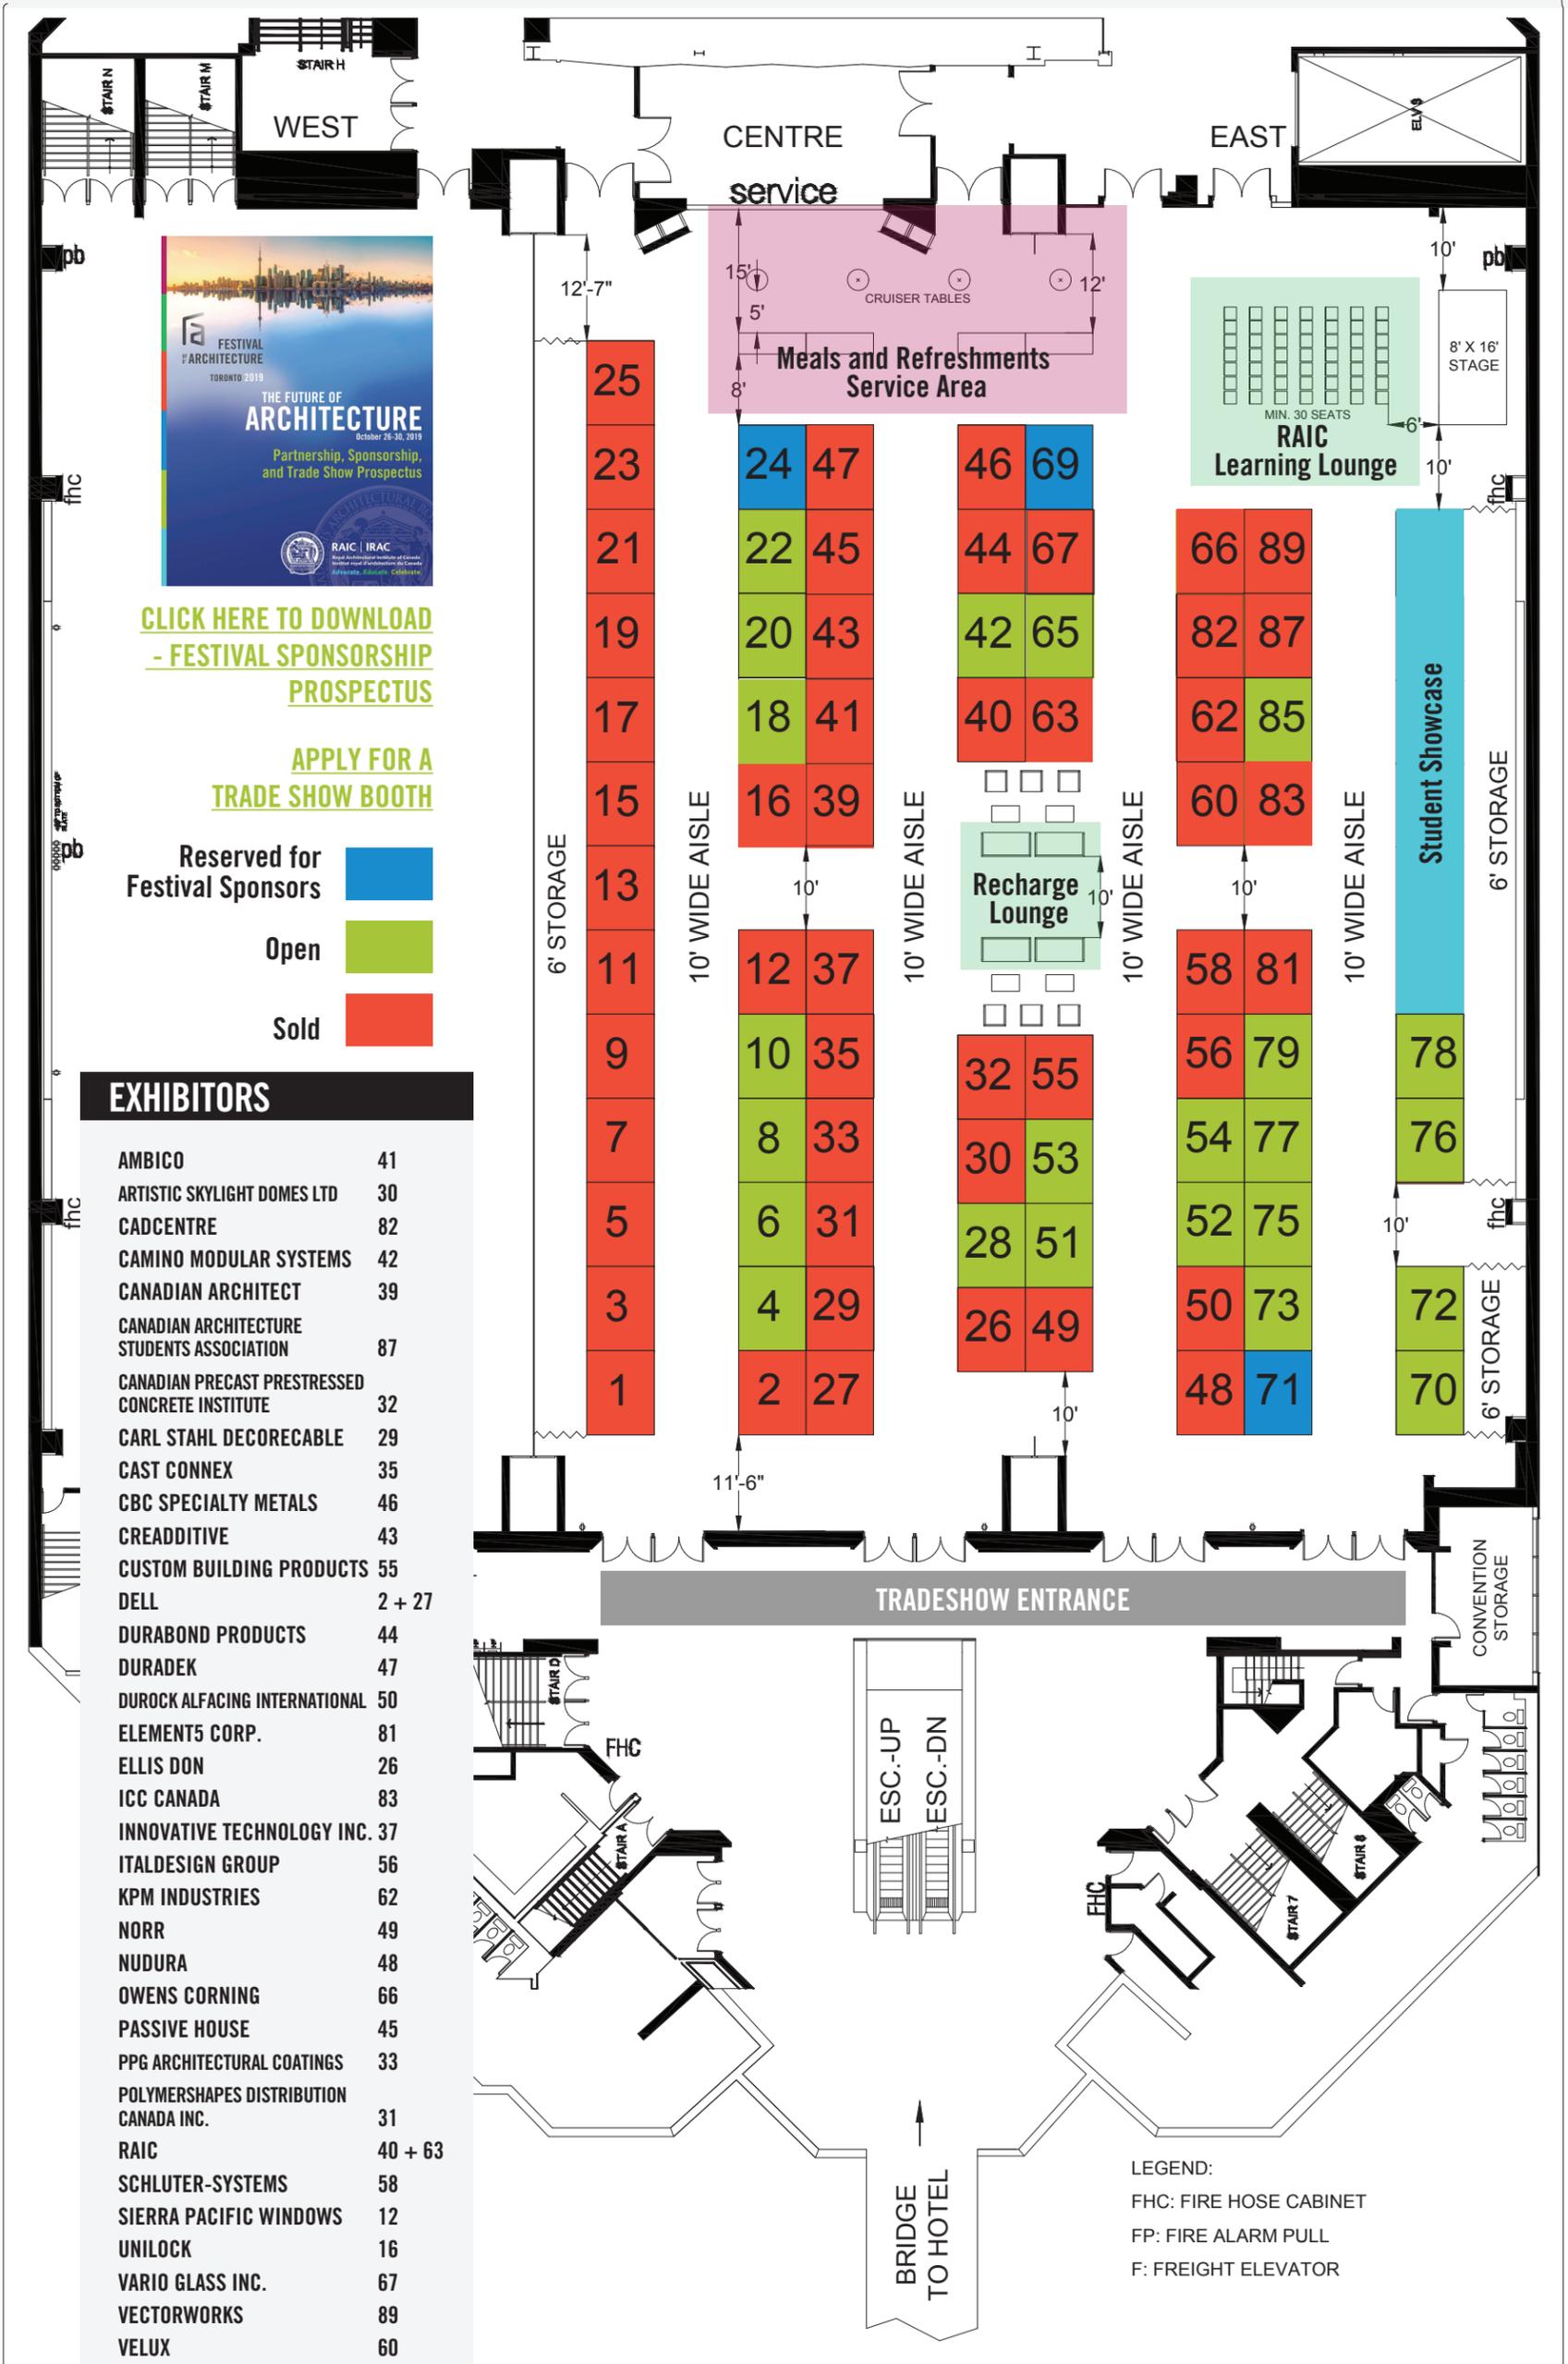

[CLICK HERE TO DOWNLOAD
- FESTIVAL SPONSORSHIP
PROSPECTUS](#)

[APPLY FOR A
TRADE SHOW BOOTH](#)

- Reserved for Festival Sponsors ■
- Open ■
- Sold ■

EXHIBITORS

AMBICO	41
ARTISTIC SKYLIGHT DOMES LTD	30
CADCENTRE	82
CAMINO MODULAR SYSTEMS	42
CANADIAN ARCHITECT	39
CANADIAN ARCHITECTURE STUDENTS ASSOCIATION	87
CANADIAN PRECAST PRESTRESSED CONCRETE INSTITUTE	32
CARL STAHL DECORECABLE	29
CAST CONNEX	35
CBC SPECIALTY METALS	46
CREADDITIVE	43
CUSTOM BUILDING PRODUCTS	55
DELL	2 + 27
DURABOND PRODUCTS	44
DURADEK	47
DUROCK ALFACING INTERNATIONAL	50
ELEMENT5 CORP.	81
ELLIS DON	26
ICC CANADA	83
INNOVATIVE TECHNOLOGY INC.	37
ITALDESIGN GROUP	56
KPM INDUSTRIES	62
NORR	49
NUDURA	48
OWENS CORNING	66
PASSIVE HOUSE	45
PPG ARCHITECTURAL COATINGS	33
POLYMER SHAPES DISTRIBUTION CANADA INC.	31
RAIC	40 + 63
SCHLUTER-SYSTEMS	58
SIERRA PACIFIC WINDOWS	12
UNILOCK	16
VARIO GLASS INC.	67
VECTORWORKS	89
VELUX	60

LEGEND:
FHC: FIRE HOSE CABINET
FP: FIRE ALARM PULL
F: FREIGHT ELEVATOR

SHOW: RAIC Conference
SHOW DATE: OCTOBER 2019
SHOW FLOOR: METRO BALLROOM EAST & CENTRE:
81 - 8' X 10' EXHIBIT BOOTHS
4 - 8' TABLES

NOTE:
FLOOR PLAN MUST BE APPROVED BY FIRE MARSHAL AND/OR FACILITY/VENUE PRIOR TO SHOW DATE.
© COPYRIGHT 2018 THIS PLAN/DESIGN REMAINS THE EXCLUSIVE PROPERTY OF ROBINSON SHOW SERVICES INC., AND SHOULD NOT BE REPRODUCED WITHOUT WRITTEN PERMISSION AND/OR CONSENT.

SCALE:
0' 5' 10' 20' 30' ft
DRAWN BY: S. SHOJA

PLAN DATE: NOVEMBER 12TH, 2018

LEGEND:
FHC: FIRE HOSE CABINET
FP: FIRE ALARM PULL
F: FREIGHT ELEVATOR

NOTES:
DRAWING NO.: 01